


Spring Creek

Phase I - 1861 E. Madison
Phase II - 1821 E. Madison
Derby, KS 67037
Rev. 2-10-09

1 SITE PLAN
0 20'

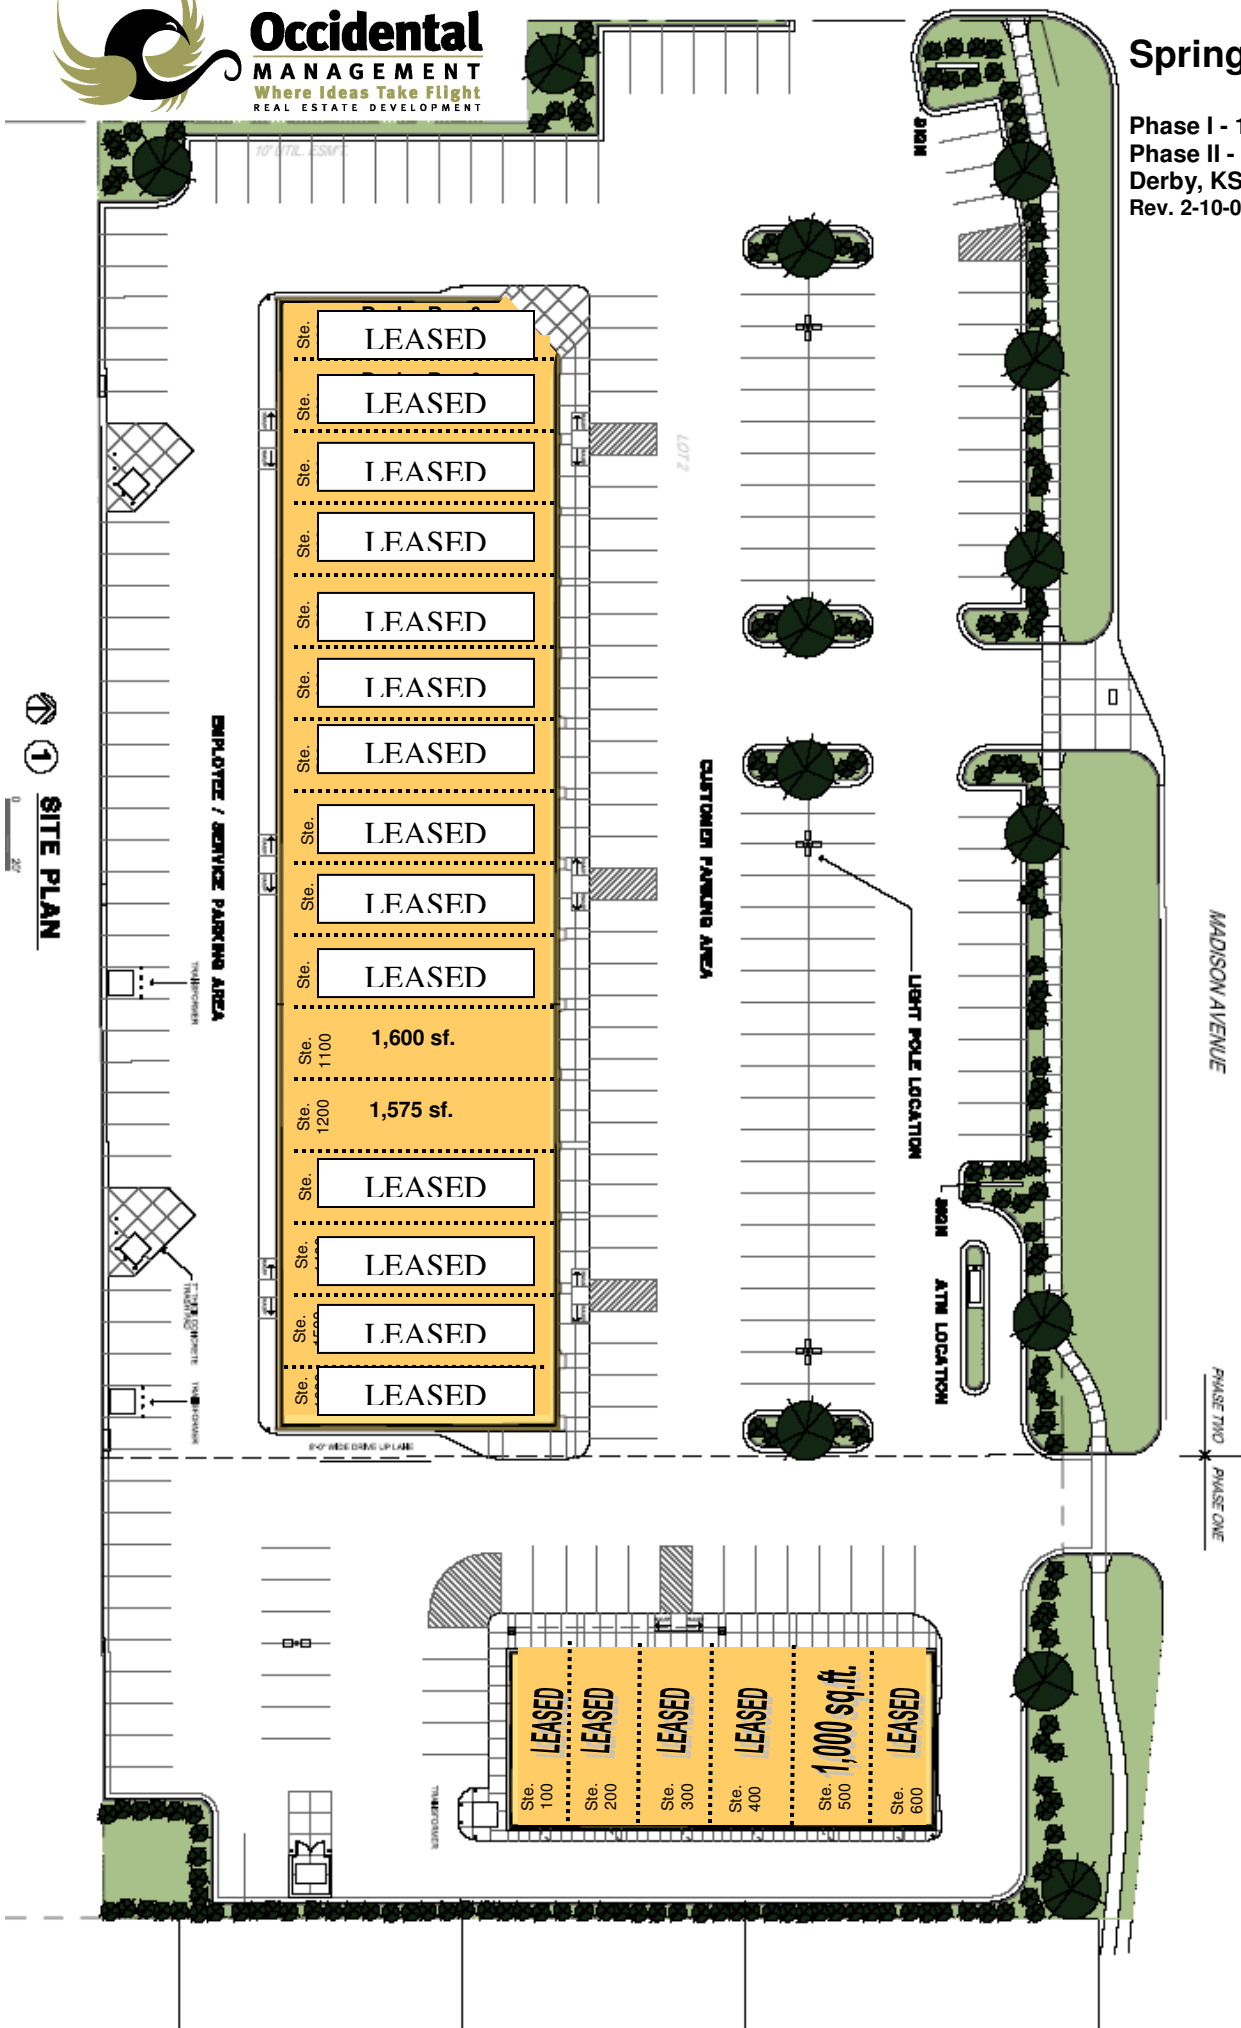

Ste.	LEASED
Ste.	LEASED
Ste.	LEASED
Ste.	LEASED
Ste.	LEASED
Ste.	LEASED
Ste.	LEASED
Ste.	LEASED
Ste.	LEASED
Ste. 1100	1,600 sf.
Ste. 1200	1,575 sf.
Ste.	LEASED
Ste.	LEASED
Ste.	LEASED
Ste.	LEASED

Ste. 100	LEASED
Ste. 200	LEASED
Ste. 300	LEASED
Ste. 400	LEASED
Ste. 500	1,000 sq. ft.
Ste. 600	LEASED

MADISON AVENUE

PHASE TWO PHASE ONE

CUSTOMER PARKING AREA

EMPLOYEE / SERVICE PARKING AREA

LIGHT POLE LOCATION

ATM LOCATION

LOT 7

TRANSFORMER

TRANSFORMER

TRANSFORMER

TRANSFORMER

EXISTING DRIVE SPLINE